


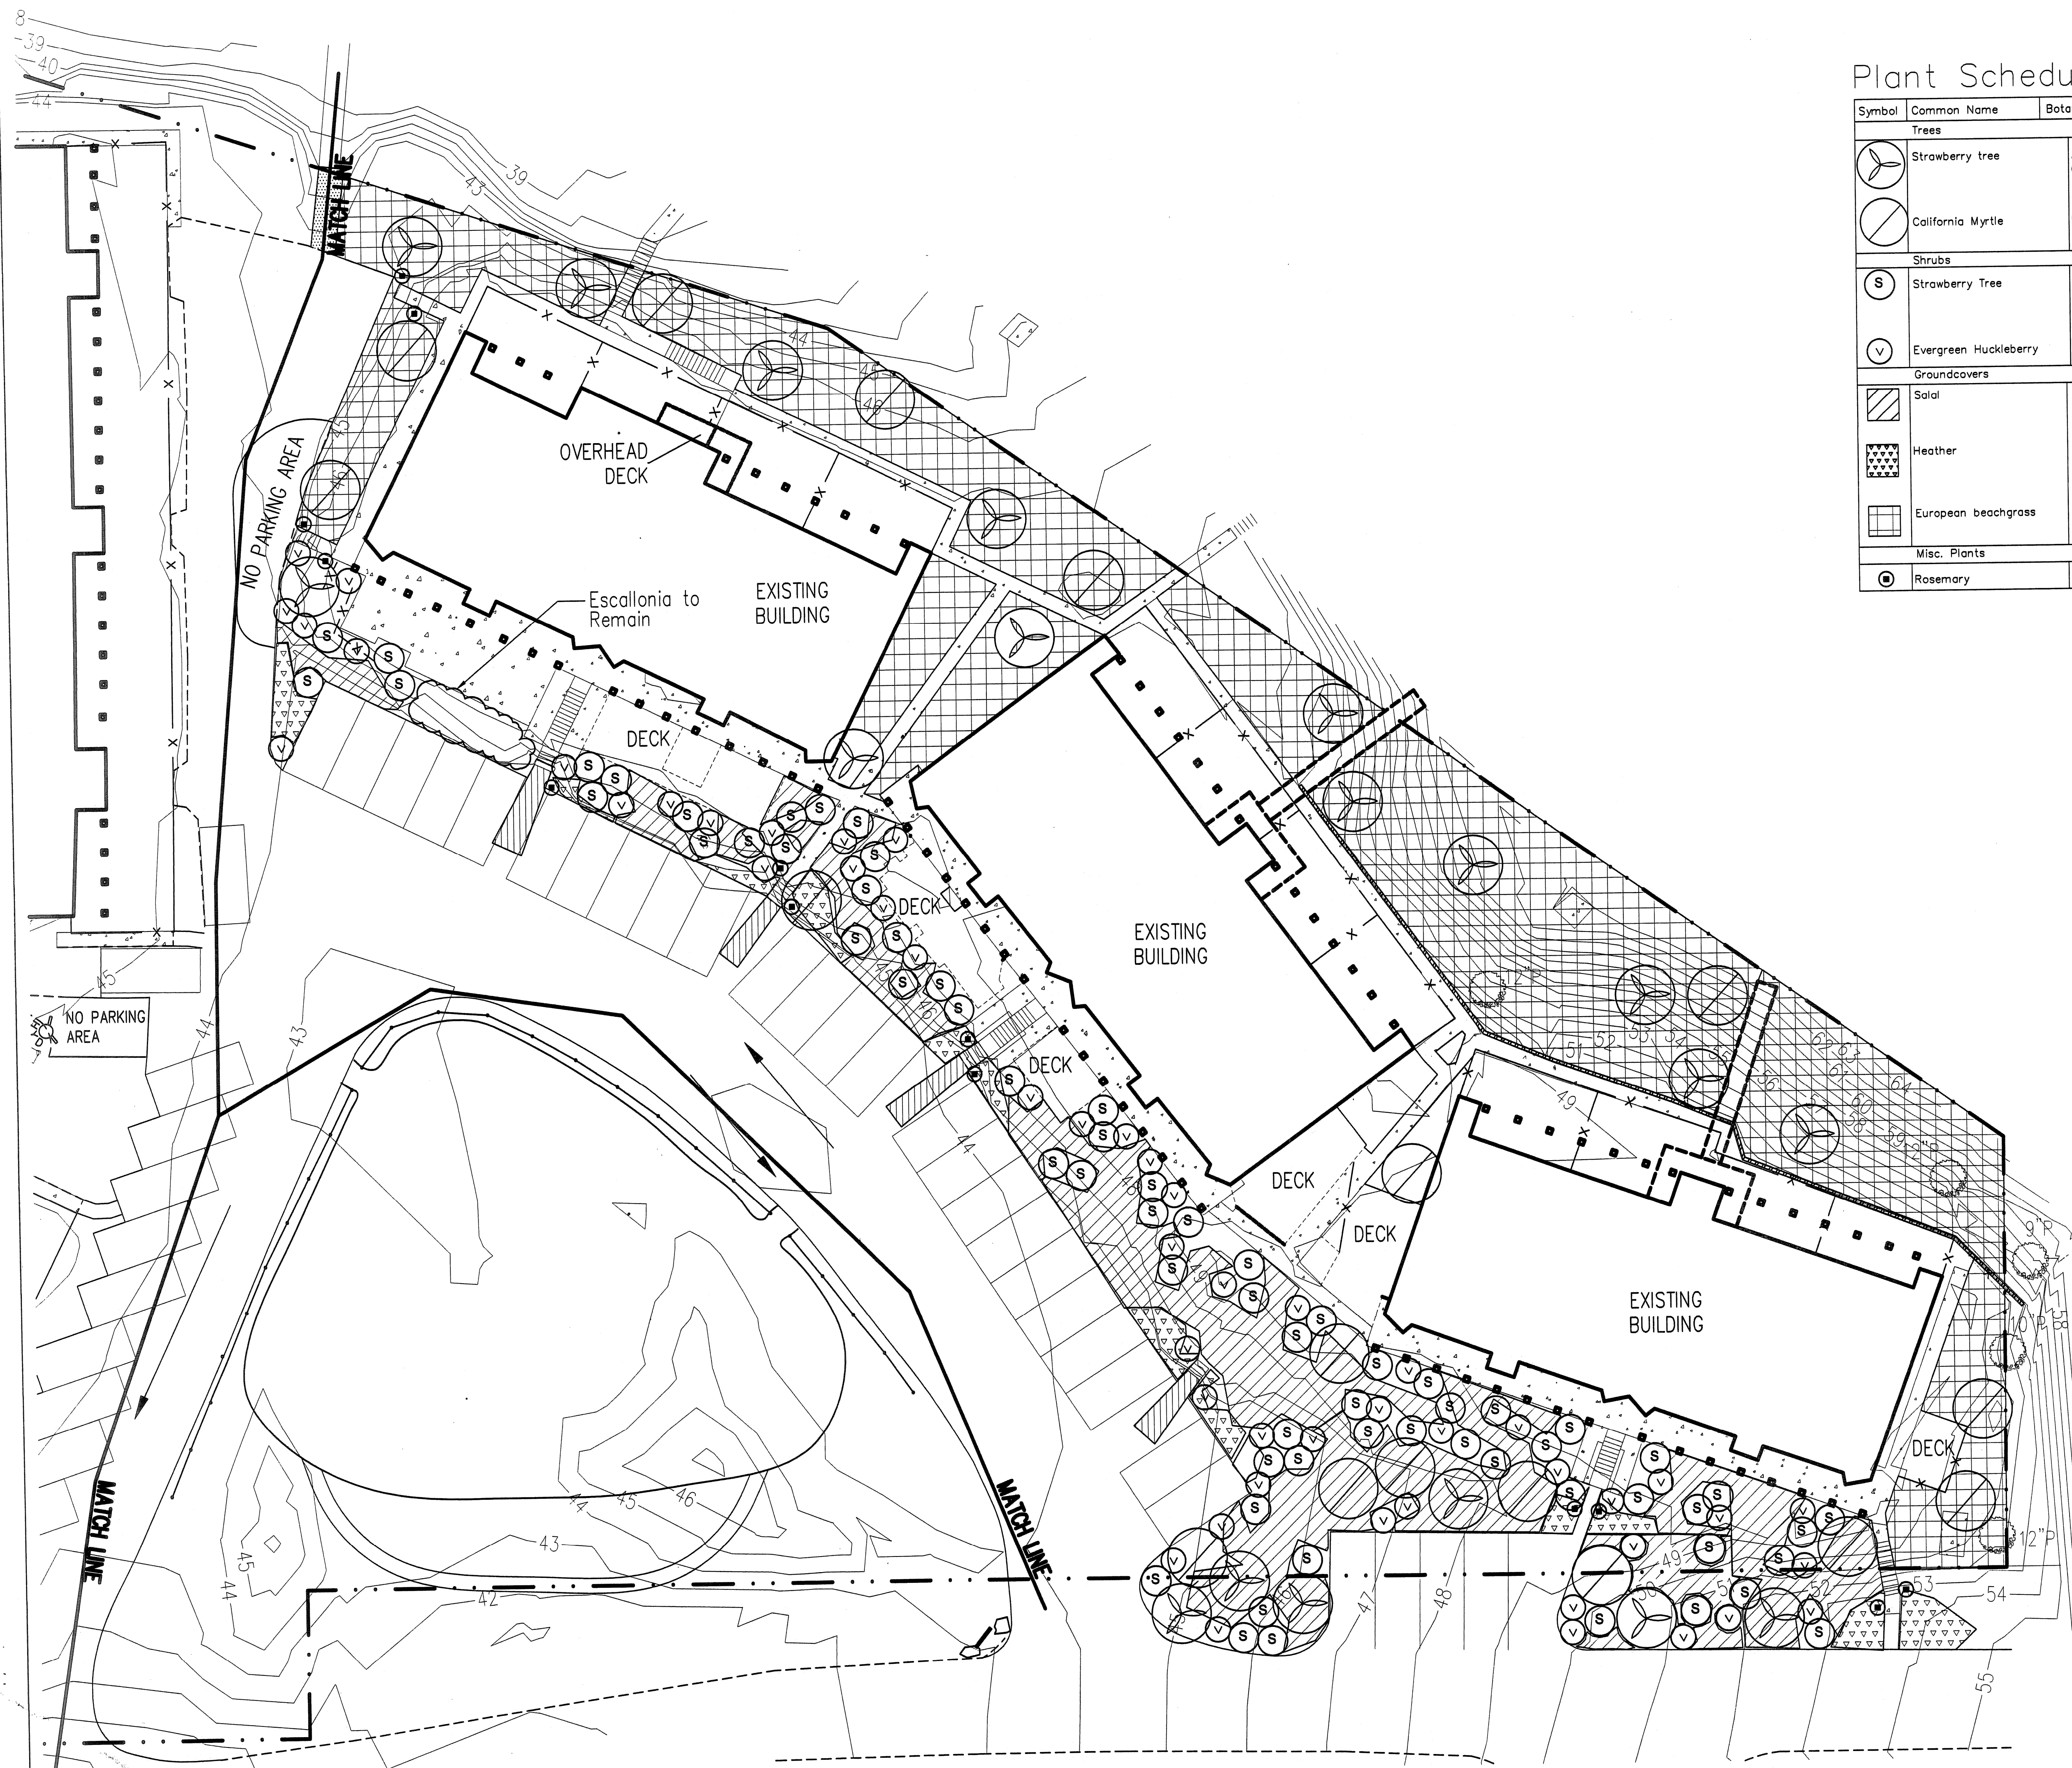

Plant Schedule-1

Symbol	Common Name	Botanical Name	Quantity	Spacing	Size
Trees					
	Strawberry tree	Arbutus unedo (multi-trunk)	15	N/A	7'-8' tall
	California Myrtle	Myrtus californica	21	N/A	7'-8' tall
Shrubs					
	Strawberry Tree	Arbutus unedo 'Compacta'	67	N/A	5 G.C.
	Evergreen Huckleberry	Vaccinium ovatum	51		
Groundcovers					
	Salal	Gaultheria shallon	2000	18" o.c.	1 GC
	Heather	Erica Spp.	378	18" o.c.	1 GC
	European beachgrass	Ammophila arenaria	4933	18" o.c.	4" pots
Misc. Plants					
	Rosemary	Rosmarinus officinalis	13	N/A	1 GC

HUNTINGTON & KIEST
LANDSCAPE ARCHITECTS
2892 NW Upshur
Portland, Oregon 97210
T 503.222.3383
F 503.222.0964

PACIFIC TERRACE
CONDOMINIUMS

PLANTING PLAN

DATE: 02.24.06
SCALE: 1/16"=1'-0"
DRAWN: PB
PROJECT #: 1879

ISSUES:

L 4.1