


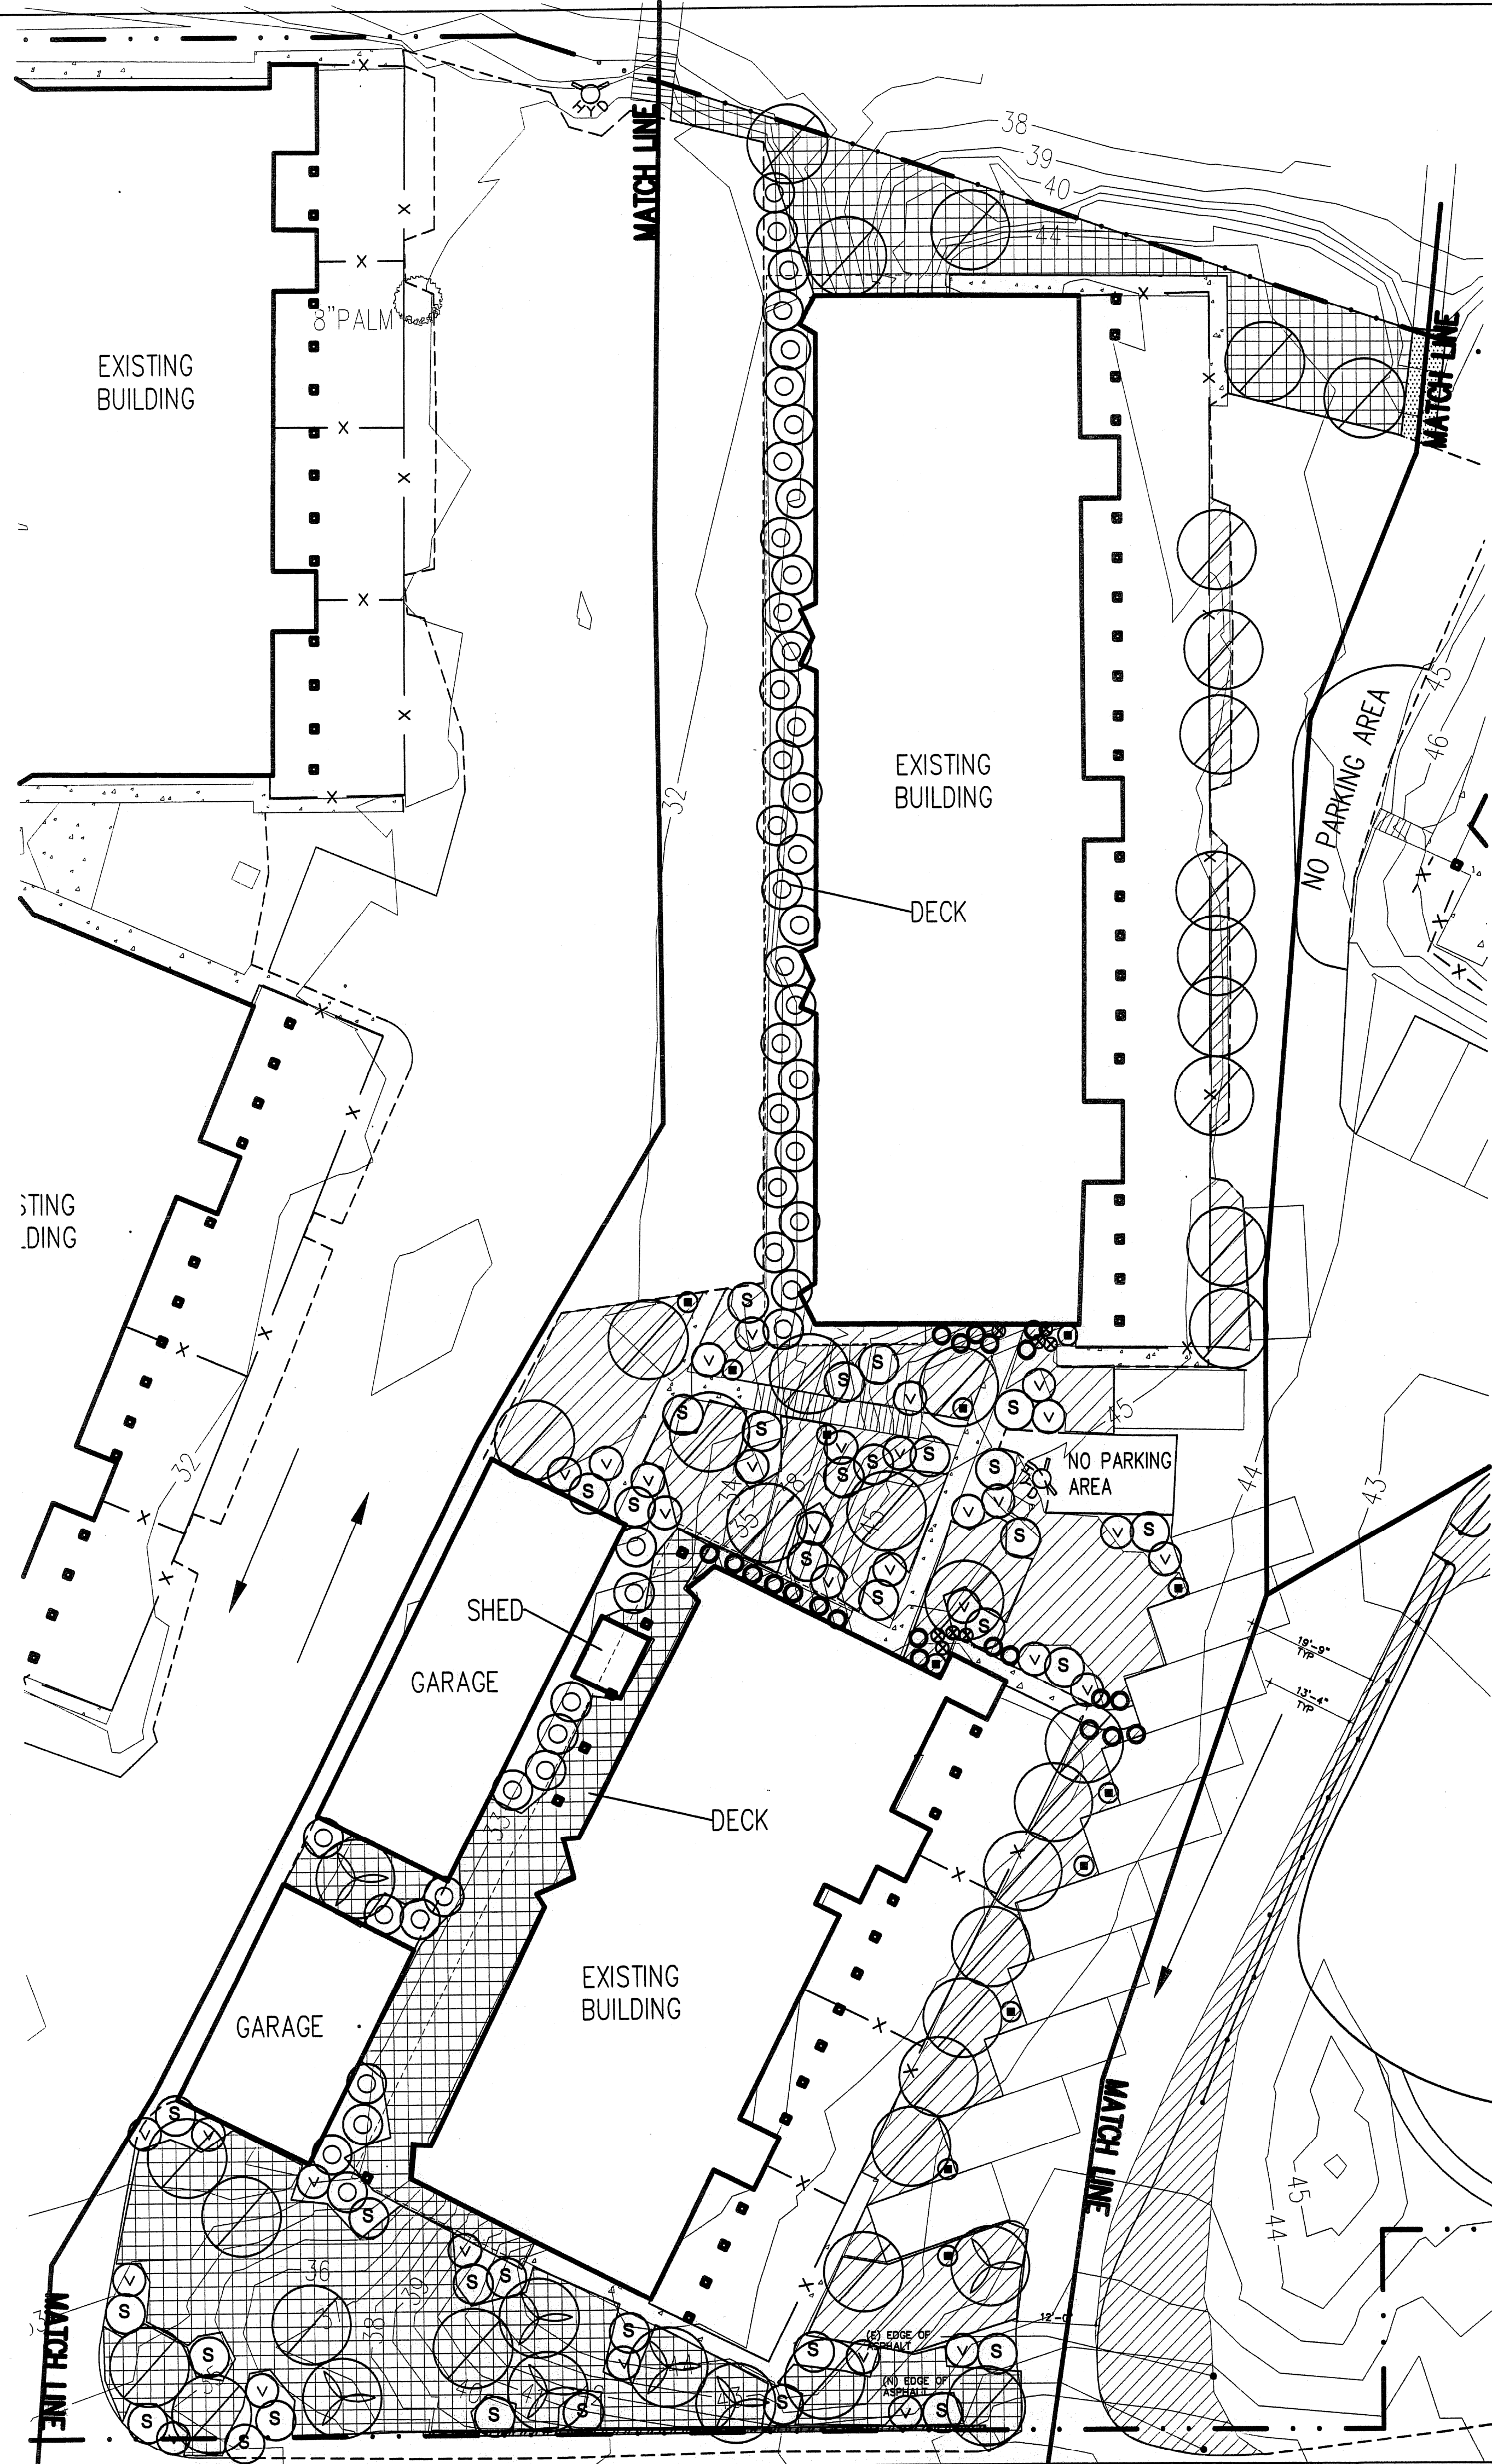

Plant Schedule-2

Symbol	Common Name	Botanical Name	Quantity	Spacing	Size
Trees					
	Strawberry tree	Arbutus unedo (multi-trunk)	7	N/A	7'-8' tall
	California Myrtle	Myrtus californica	38	N/A	7'-8' tall
Shrubs					
	Strawberry Tree	Arbutus unedo 'Compacta'	34	N/A	5 G.C.
	Escallonia	Escallonia rubra	46	N/A	5 G.C.
	Evergreen Huckleberry	Vaccinium ovatum	33	N/A	5 G.C.
Groundcovers					
	Salal	Gaultheria shallon	1682	18" o.c.	1 GC
	European beachgrass	Ammophila arenaria	2482	18" o.c.	4" pots
Misc. Plants					
	Montbretia	Crocasmia crocosmiliflora	22	N/A	1 GC
	Calla lily	Zantedeschia aethioppica	8	N/A	1 GC
	Rosemary	Rosmarinus officialis	12	N/A	1 GC

HUNTINGTON & KIEST

LANDSCAPE ARCHITECTS

2892 NW Upshur

Portland, Oregon 97210

T 503.222.3383

F 503.222.0964

PACIFIC TERRACE

CONDOMINIUMS

GEARHART, OREGON

PLANTING PLAN

DATE: 02.24.06

SCALE: 1/16"=1'-0"

DRAWN: PB

PROJECT #: 1879

ISSUES:

